

GREENE PARK  
PARKING LOT, BASKETBALL AND TENNIS COURT REPLACEMENT  
Site # 614,  
4235 South Lipton Avenue  
St. Francis, WI.

Project Number: O060-11610, P129-11608, & P129-11609

Date of Addendum: September 29, 2011

This Addendum to the Contract Documents is issued to modify, explain or correct the original documents, dated September 15, 2011, and is hereby made part of the Contract Documents. Acknowledge receipt of this Addendum in the space provided on the Bid Form, or bid may be rejected.

#### BID FORM

Bid Form page 00410-2: Remove, "achieve Substantial Completion of the Work within 75 calendar days." And replace with **"achieve Substantial Completion of the Work by June 15, 2012."**

ITEM # 8: Replace quantity, "40 L.F." with **"260 L.F."**

ITEM # 23: Add to item description, "Provide junction box."

ITEM # 28: Add to item description, "Includes providing tracking mat from Lipton Ave to site."

ITEM # 40: Add to item description, "Includes painting Parks logos."

ITEM # 43: Add to item description, "Includes painting Parks logo."

ITEM # 47: Replace quantity "2 EA". With, **"3 EA."** Change truncated plate size to **(4'X 2')**.

#### SPECIFICATIONS

Section 02211, GRADING AND CLEARING,  
part 1.4 UNIT PRICE MEASUREMENT paragraph A.

Add:

**"Includes providing 12' wide stone tracking mat for access from Lipton Ave. to site and restoration of grades and turf."**

Section 02740 ASPHALTIC CONCRETE PAVING,

PART 1.03: PARAGRAPH E. Remove "Include Parks logo marking". And replace with, **"Include one (1) Parks logo. Painted with template up to 4 ft x 6 ft in size. Milwaukee County to provide template"**

PART 1.03: PARAGRAPH G. Remove "Include Parks logo marking". And replace with, **"Include two (2) Parks logos. Painted with template up to 4 ft x 6 ft in size. Milwaukee County to provide template."**

PART 2.01: PARAGRAPH E.2. Remove "Standard color options to be provided by contractor". And replace with, **"Colors to be a royal blue and green with white striping."**

PART3.03: PARAGRAPH A.2. Remove "Bituminous pavement to be 3 inches thick with lower

Project No. 0060-11610, P129-11608, P129-11609  
layer 1-3/4 inches and upper layer 1-1/4 inch thick". And replace with, **"Bituminous pavement to be 3-1/2 inches thick with lower layer 2 inches and upper layer 1-1/2 inch thick."**

Section 02750 PORTLAND CEMENT CONCRETE PAVING,

PART 2.03: ACCESSORIES: PARAGRAPH C. Remove "Neenah Cast Iron 2' x 2'....". And replace with, **"Neenah Cast Iron, 4' x 2' primed and painted yellow."**

Section 02870 SITE FURNISHINGS,

PART 2.1: PRODUCTS: PARAGRAPH A. Remove entire paragraph and replace with, **"Benches shall be six (6) feet long, "Plainwell" benches, backed style, 24" depth with overall 33 inch height. Surface mounted with one center arm. Mount so benches face the path and courts. Seat and back panels to be wood: lpe: solid stock, select south American hardwood for exterior use. Wood to have eased edges. Each board is fastened with at least four black Magni-coated steel screws.**

**Frame: End supports with integral armrests are sand cast aluminum. Leg section is 1-1/2" x 2" oval shape. End supports connects with two A36 steel channels.**

**Bench manufactured by Landscape Forms, Inc. Kalamazoo, Michigan, phone (800) 521-2546. E-mail: [specify@landscapeforms.com](mailto:specify@landscapeforms.com). Finish to be black in color.**

## DRAWINGS

### SHEET C-3:

Add Note: "Provide curb cut and ramp at curb side of each access ramp area. Width of 5 foot and taper curb for 1-1/2 feet on each side. Provide 4 ft. x 2 ft. cast iron truncated dome in-lay".

### SHEET C-5:

See attachment 'A'. for plan changes.(control joints in tennis pavement, underdrain, junction box at lightpole, tracking mat and limits of color coat.)

### SHEET C-6:

Path Sign Detail: Note: **Re-use existing Dogs on leashes sign and replace "Service Drive Only" sign.**

### SHEET C-7:

Three Tennis Court Layout Detail: Change dimension from edge of tennis court to fence line from 12.0' to 10.0' . Change dimension between courts from 10.0' to 12.0'



Remove Note: "1/4" x 5" STEEL ROADWAY CURB", No curb needed.


### ATTACHMENTS:

Attachment 'A'.

Pre-bid meeting attendance sheet

**End of Addendum No. 1**

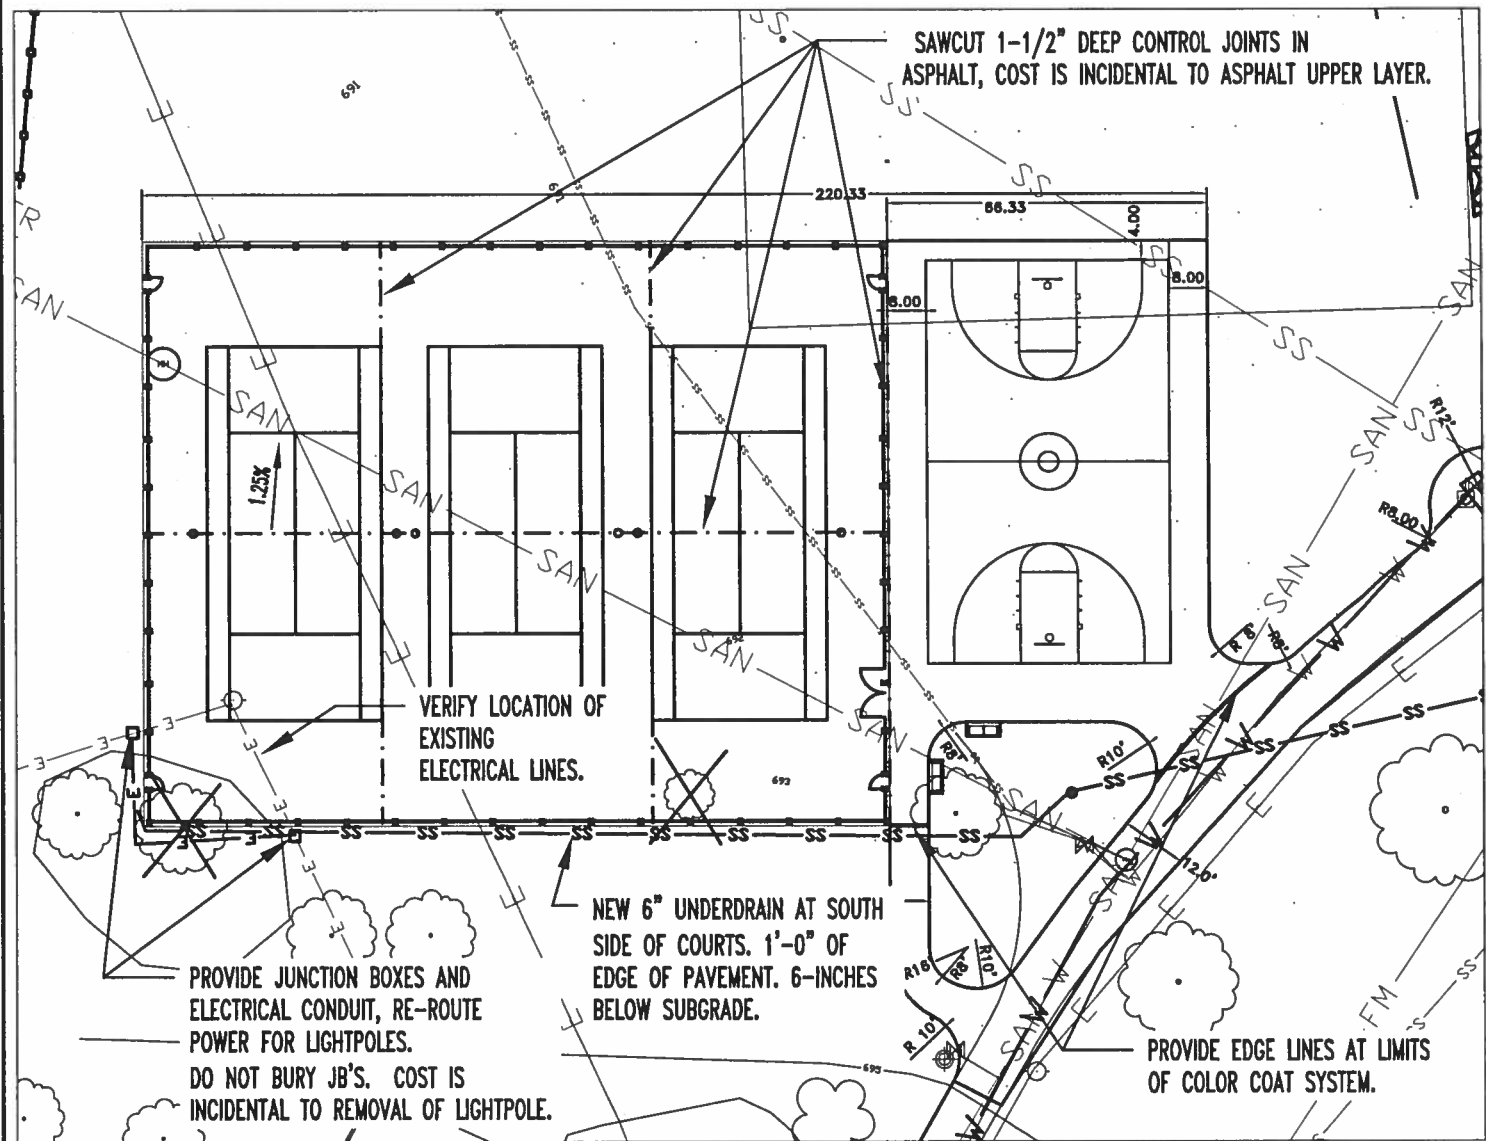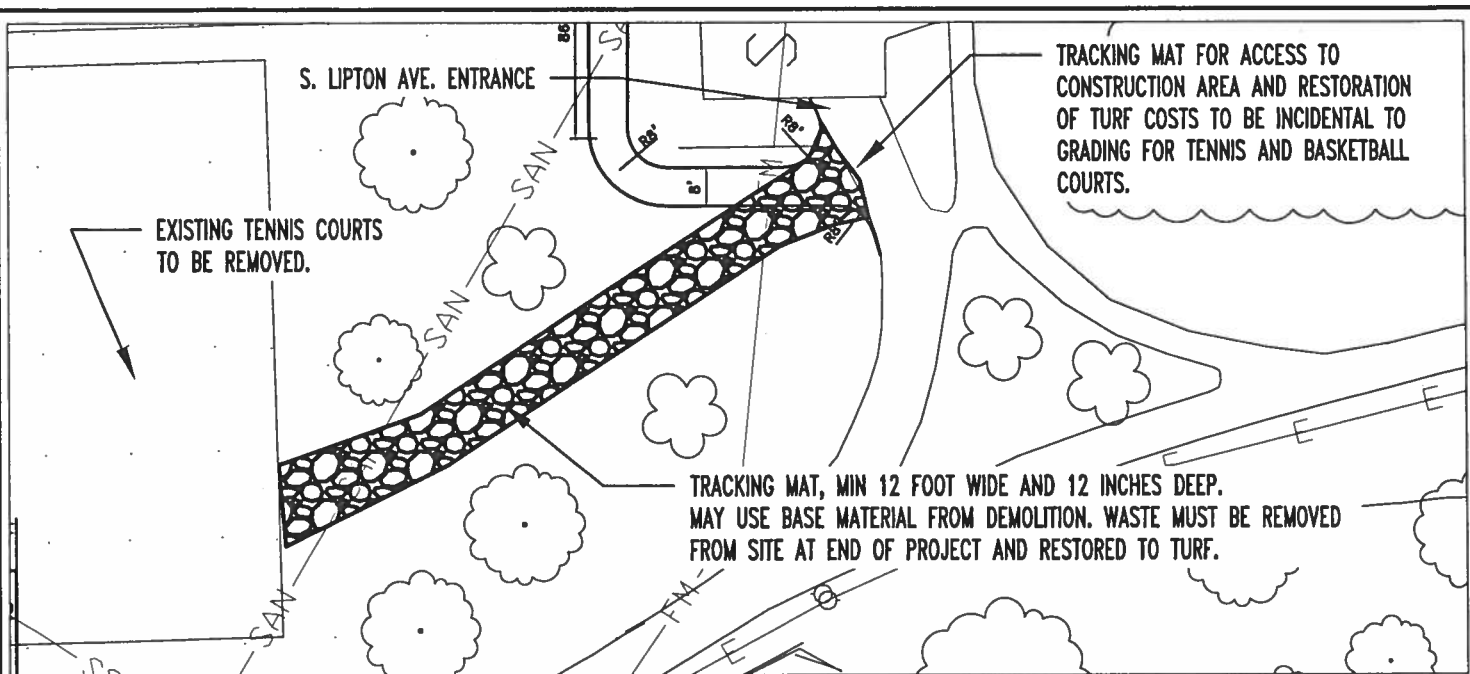

1 of 1 "A"	PROJECT NO. 0060-11610	PROJECT TITLE Greene Park	SCALE 1"=40'	DRAWN BY JMB	 <p>MILWAUKEE COUNTY DEPARTMENT OF Transportation &amp; Public Works Architecture, Engineering &amp; Environmental Services Division</p> <p>CITY CAMPUS 8711 N. WELLS ST. SECOND FLOOR MILWAUKEE, WI 53208</p>
SHEET NO. 618	BUILDING NO.	REVISION DESCRIPTION Attachment 'A' to addendum # 1	DATE 9/29/11	CHECKED BY JMB	